


PROPOSED GROUND FLOOR
SCALE 1:100

LEGEND	
	MAINTAINED 8 WATT LUMINAIRE
	8 WATT MAINTAINED FIRE EXIT LUMINAIRE
	NON MAINTAINED 8 WATT LUMINAIRE
	EMERGENCY LIGHTING (to BS5266)
	30 MIN PROTECTION FIRE DOOR TO FULLY COMPLY WITH B.S
	OPTICAL SMOKE DETECTOR WITH SOUNDER
	CALL POINT

- FIRE DOORS (to BS 476)**
ALL EXISTING FIRE RESISTANT DOOR TO REMAIN
F.E FIRE EXIT
- FIRE FIGHTING EQUIPMENT LEGEND**
- PORTABLE 'FOAM TYPE' FIRE EXTINGUISHER (CAPACITY SHOWN IN LITRES & TO RELEVANT BRITISH STANDARD)
 - PORTABLE 'WATER TYPE' FIRE EXTINGUISHER (CAPACITY SHOWN IN LITRES & TO RELEVANT BRITISH STANDARD)
 - PORTABLE 'CARBON DIOXIDE TYPE' FIRE EXTINGUISHER (CAPACITY SHOWN IN KILOGRAMS & TO RELEVANT BRITISH STANDARD)
 - PORTABLE 'WET CHEMICAL TYPE' FIRE EXTINGUISHER (CAPACITY SHOWN IN LITRES & TO RELEVANT BRITISH STANDARD)
 - PORTABLE 'DRY POWER TYPE' FIRE EXTINGUISHER (2.25kg OR 4.45kg & TO RELEVANT BRITISH STANDARD)
 - FIRE BLANKET
- FIRE NOTICES**
ALL EXISTING FIRE NOTICES TO REMAIN

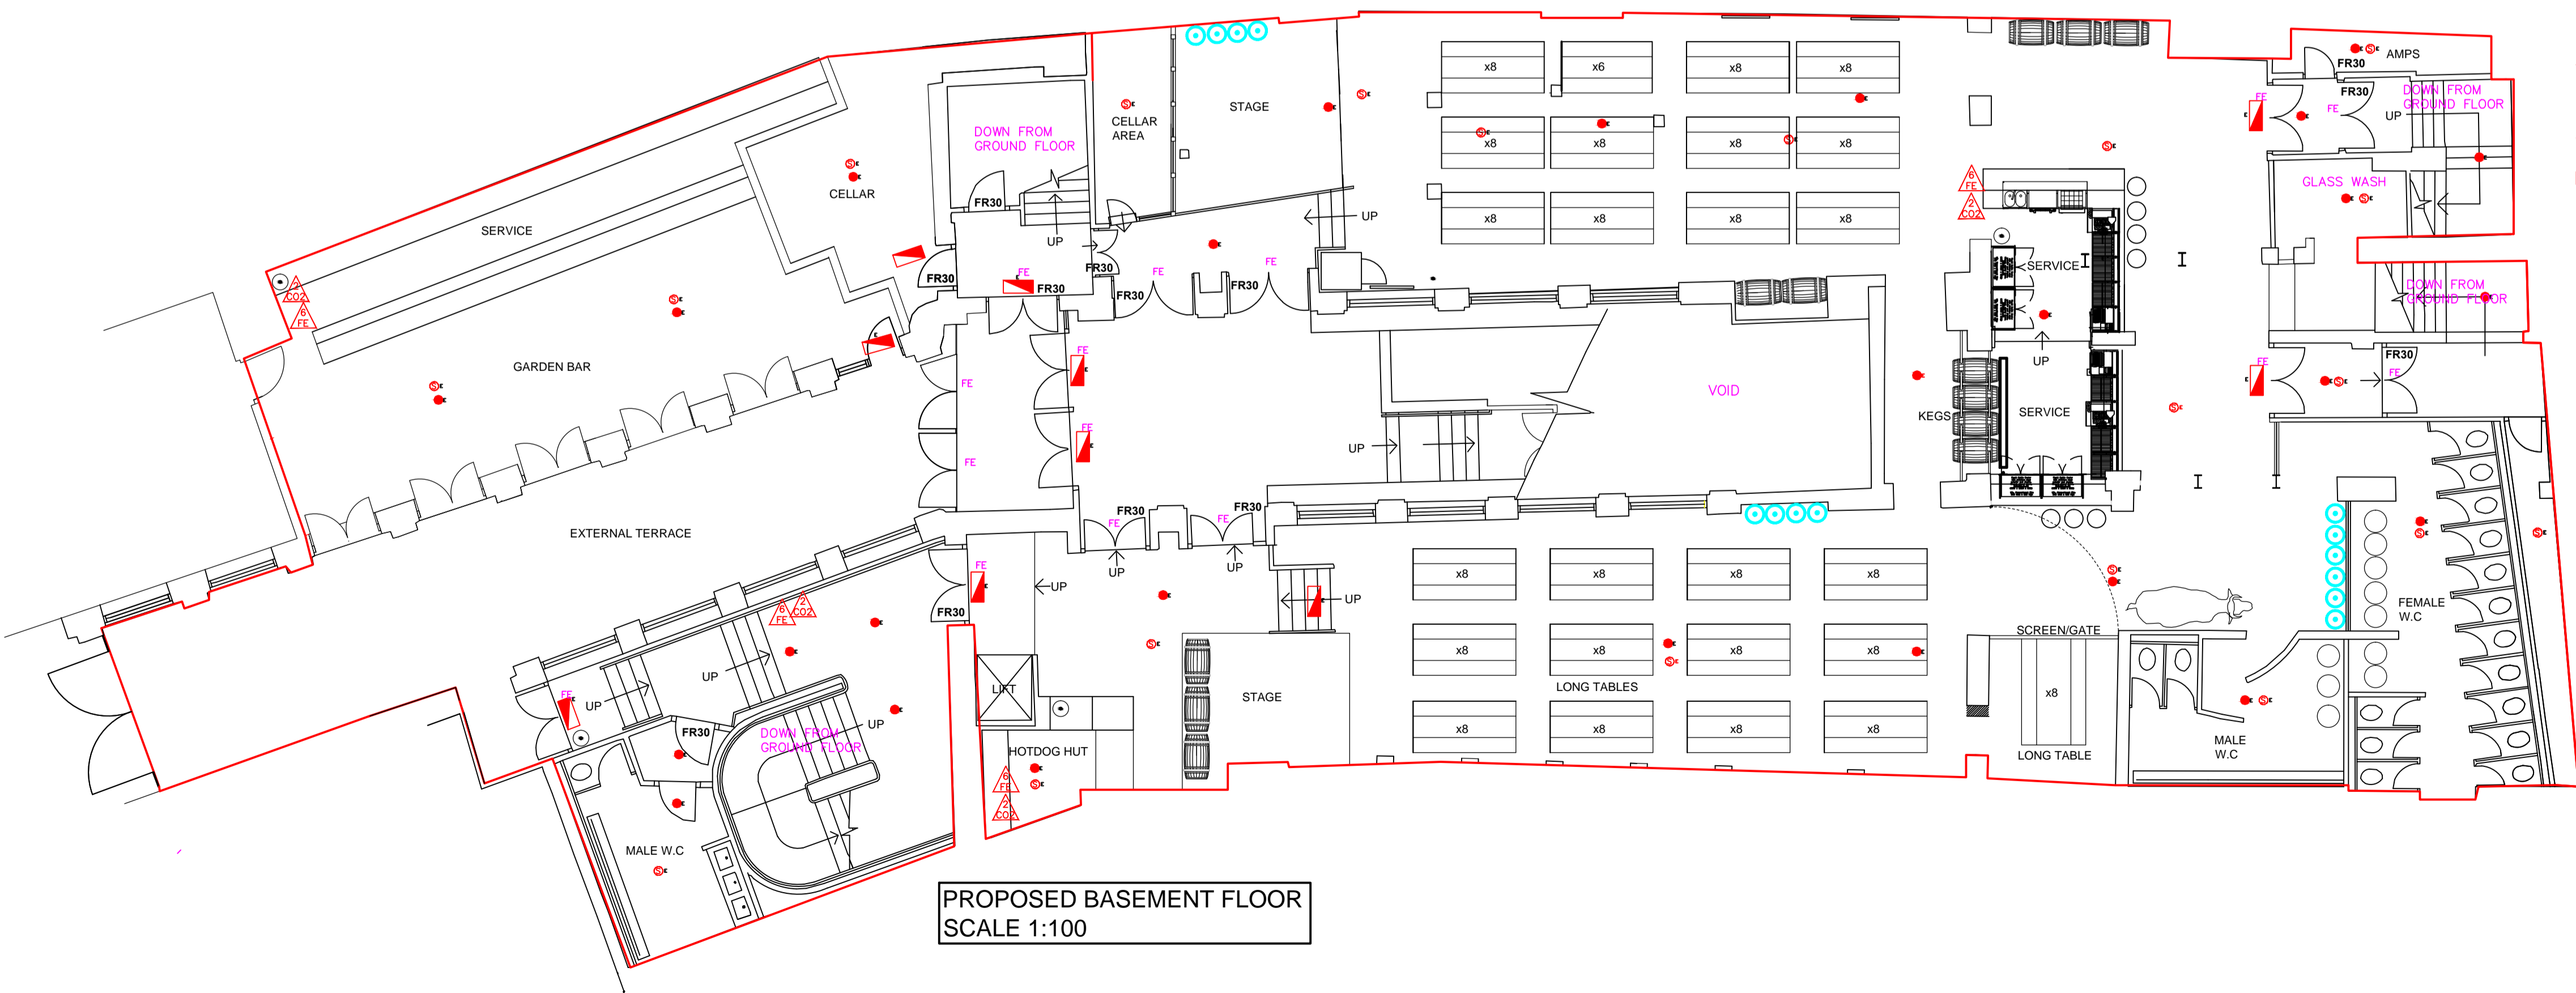

PROPOSED BASEMENT FLOOR
SCALE 1:100

DISCLAIMER
USE ONLY WRITTEN OR CALCULATED DIMENSIONS. DO NOT SCALE. THIS DRAWING MUST ONLY BE USED FOR THE PURPOSE INTENDED. ALL DIMENSIONS MUST BE CONFIRMED ON SITE.
THIS DRAWING IS DESIGN INTENT ONLY AND IS NOT INTENDED FOR USE IN MANUFACTURE.
ALL DRAWINGS ARE TO BE READ IN CONJUNCTION WITH RELEVANT SPECIALISTS DRAWINGS.
ALL DRAWINGS ARE SUBJECT TO APPROVAL OF BUILDING CONTROL.
ANY DISCREPANCIES ON OR BETWEEN ALL DRAWINGS ISSUED MUST BE DRAWN TO THE ATTENTION OF THE DESIGNER FOR CLARIFICATION.
THIS DRAWING MUST BE READ IN CONJUNCTION WITH ALL OTHER RELATED DRAWINGS AND DOCUMENTATION FOR IT IS THE CONTRACTORS RESPONSIBILITY TO ENSURE FULL COMPLIANCE WITH THE BUILDING REGULATIONS.
ALL DRAWINGS WHERE REQUIRED ARE SUBJECT TO THE APPROVAL OF A STRUCTURAL ENGINEER. THE DESIGNING STRUCTURAL ENGINEER TO PROVIDE APPROPRIATE CALCULATIONS AND DETAILS.
THIS DRAWING IS COPYRIGHT AND NO PART OF IT MAY BE REPRODUCED WITHOUT CONSENT NOR USED FOR ANY OTHER PURPOSE WITHOUT WRITTEN PERMISSION OF THE DESIGNER.
MATERIALS NOT IN CONFORMITY WITH RELEVANT BRITISH OR EUROPEAN STANDARDS / CODES OF PRACTICE OR MATERIALS KNOWN TO BE DELETERIOUS TO HEALTH & SAFETY MUST NOT BE USED OR SPECIFIED ON THIS PROJECT.
THIS DRAWING AND THE DETAILS THEREON DO NOT CONSTITUTE AN INSTRUCTION.

client
TOKYO

job title
**CITY VAULT
BIGG MARKET
NEWCASTLE**

drawing title
PROPOSED LICENSING LAYOUT

scale 1:100 @ A1

date OCT 2014 drawn by

drg. no.
VU/YO/328/02

PHONE 07766883798
W: WWW.COLLECTIVE-DESIGN.CO.UK
E: SIMON@COLLECTIVE-DESIGN.CO.UK
A: 21 KEPPLER STREET
GATESHEAD
TYNE & WEAR
NE11 9AR

